


# Lane Closure example

**Legend**

- Work Area
- Cone



**Manifest**

- 1 x ImRIGHTARROW
- 12 x Cone
- 2 x road work ahead W20-1
- 2 x one lane road ahead W20-4
- 6 x flagger W20-7a
- 2 x flagger flagger

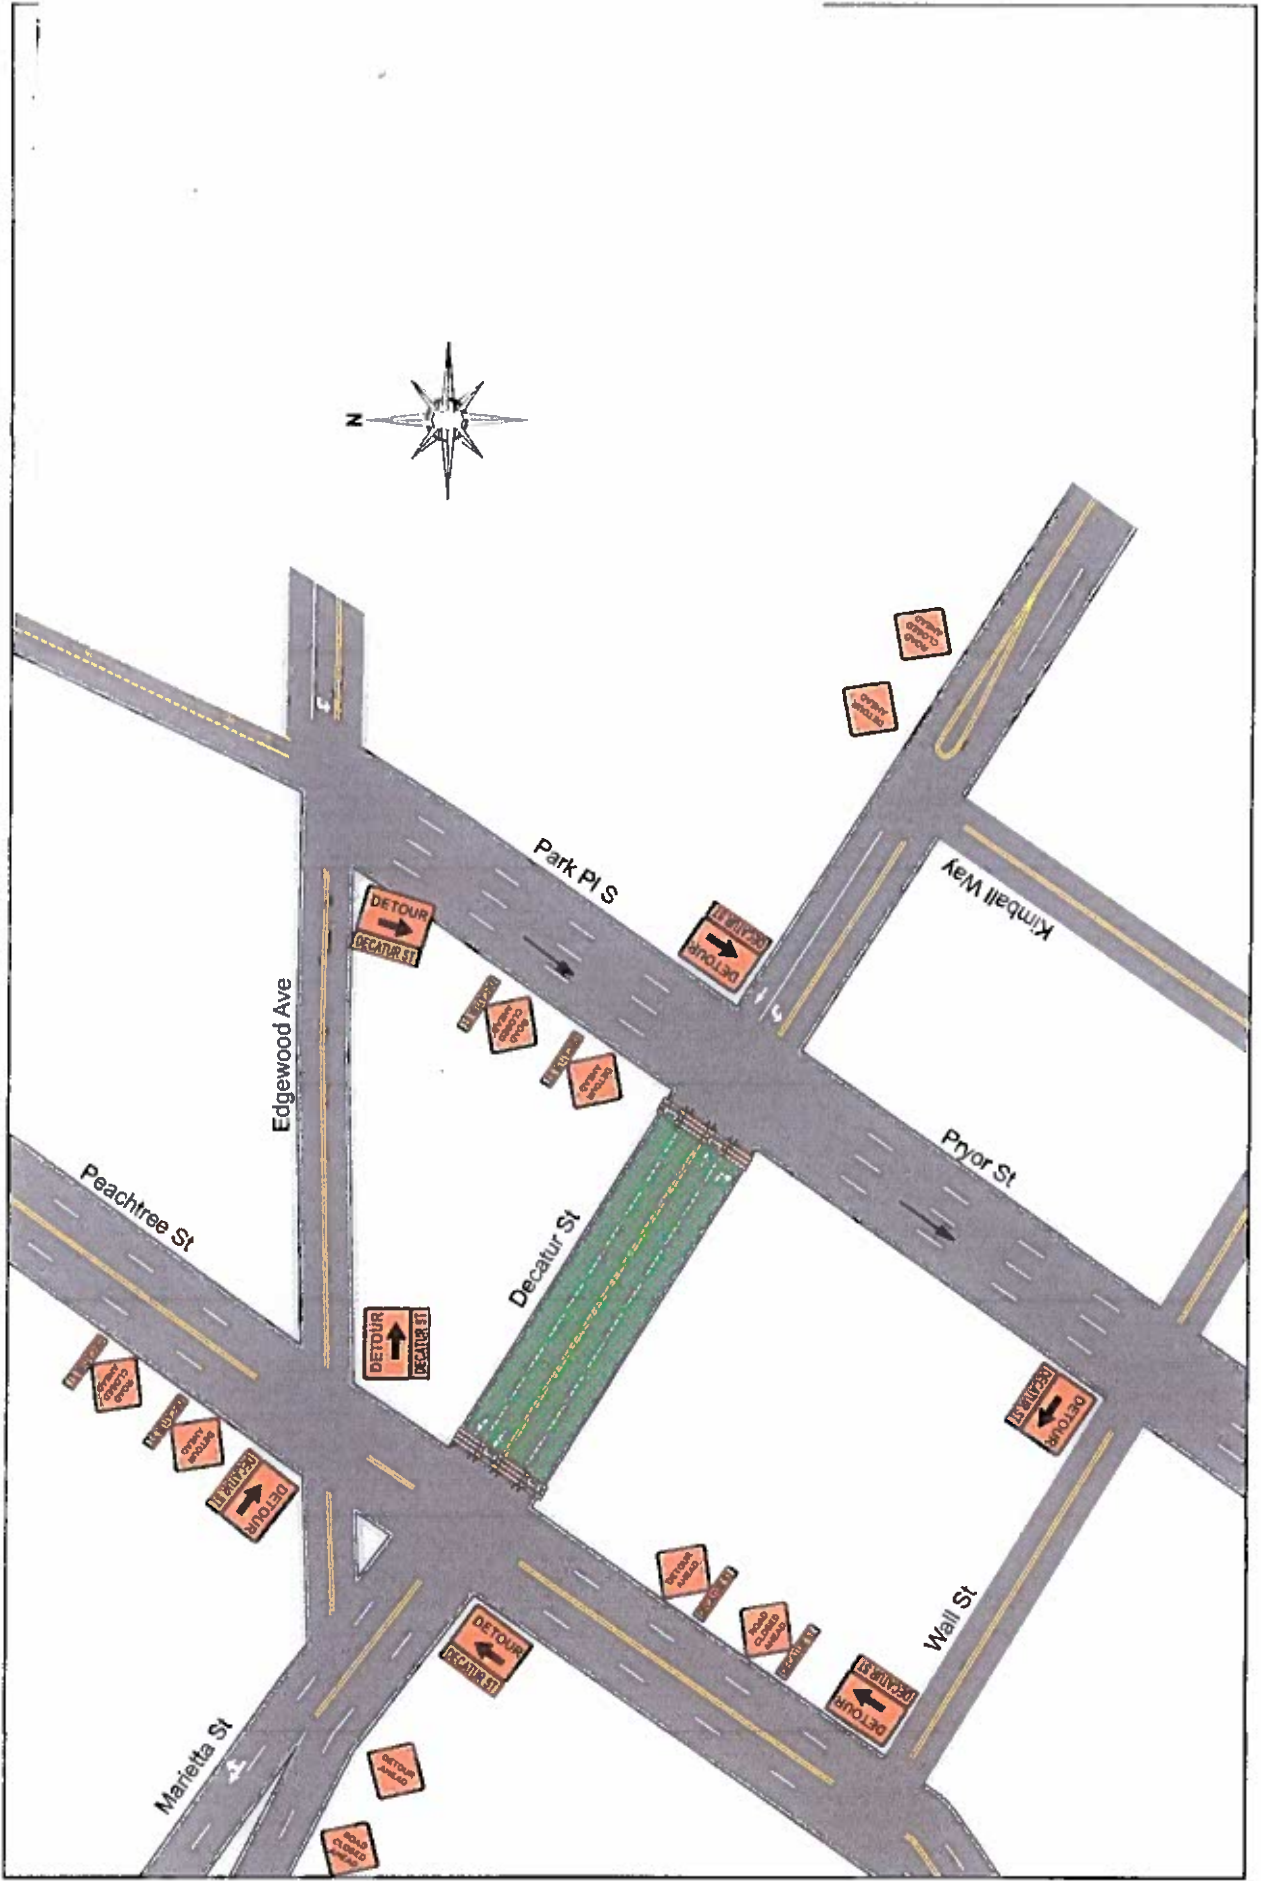

# Full Street Closure Example

Note: Plan not to scale. Actual Site conditions may affect spacing and placement of advance warning signs and traffic control devices.

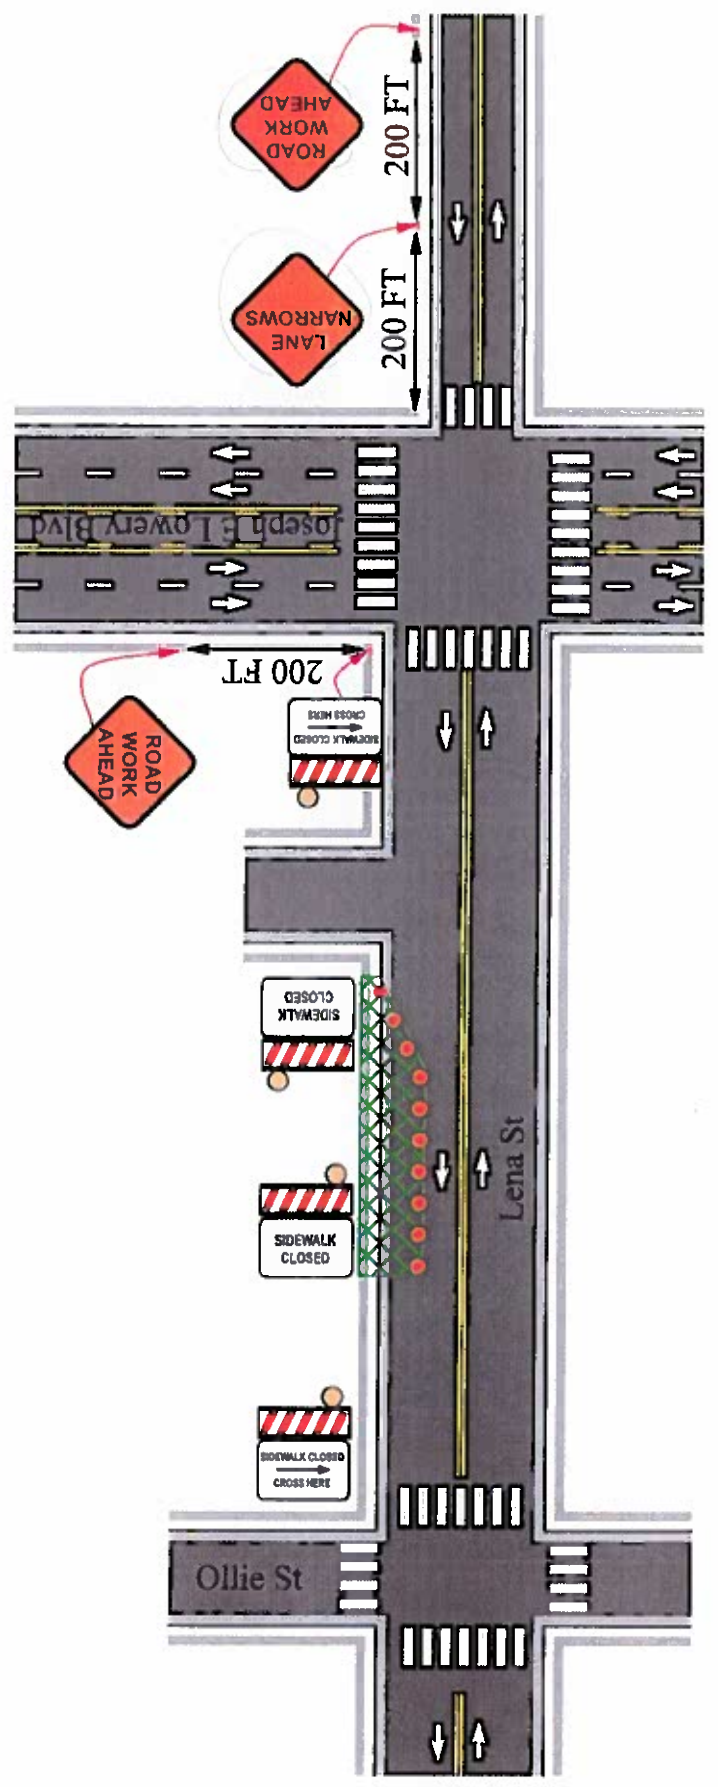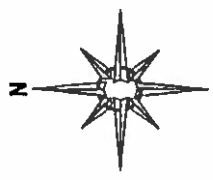

# Sidewalk & Lane Closure

## Example